



First Floor

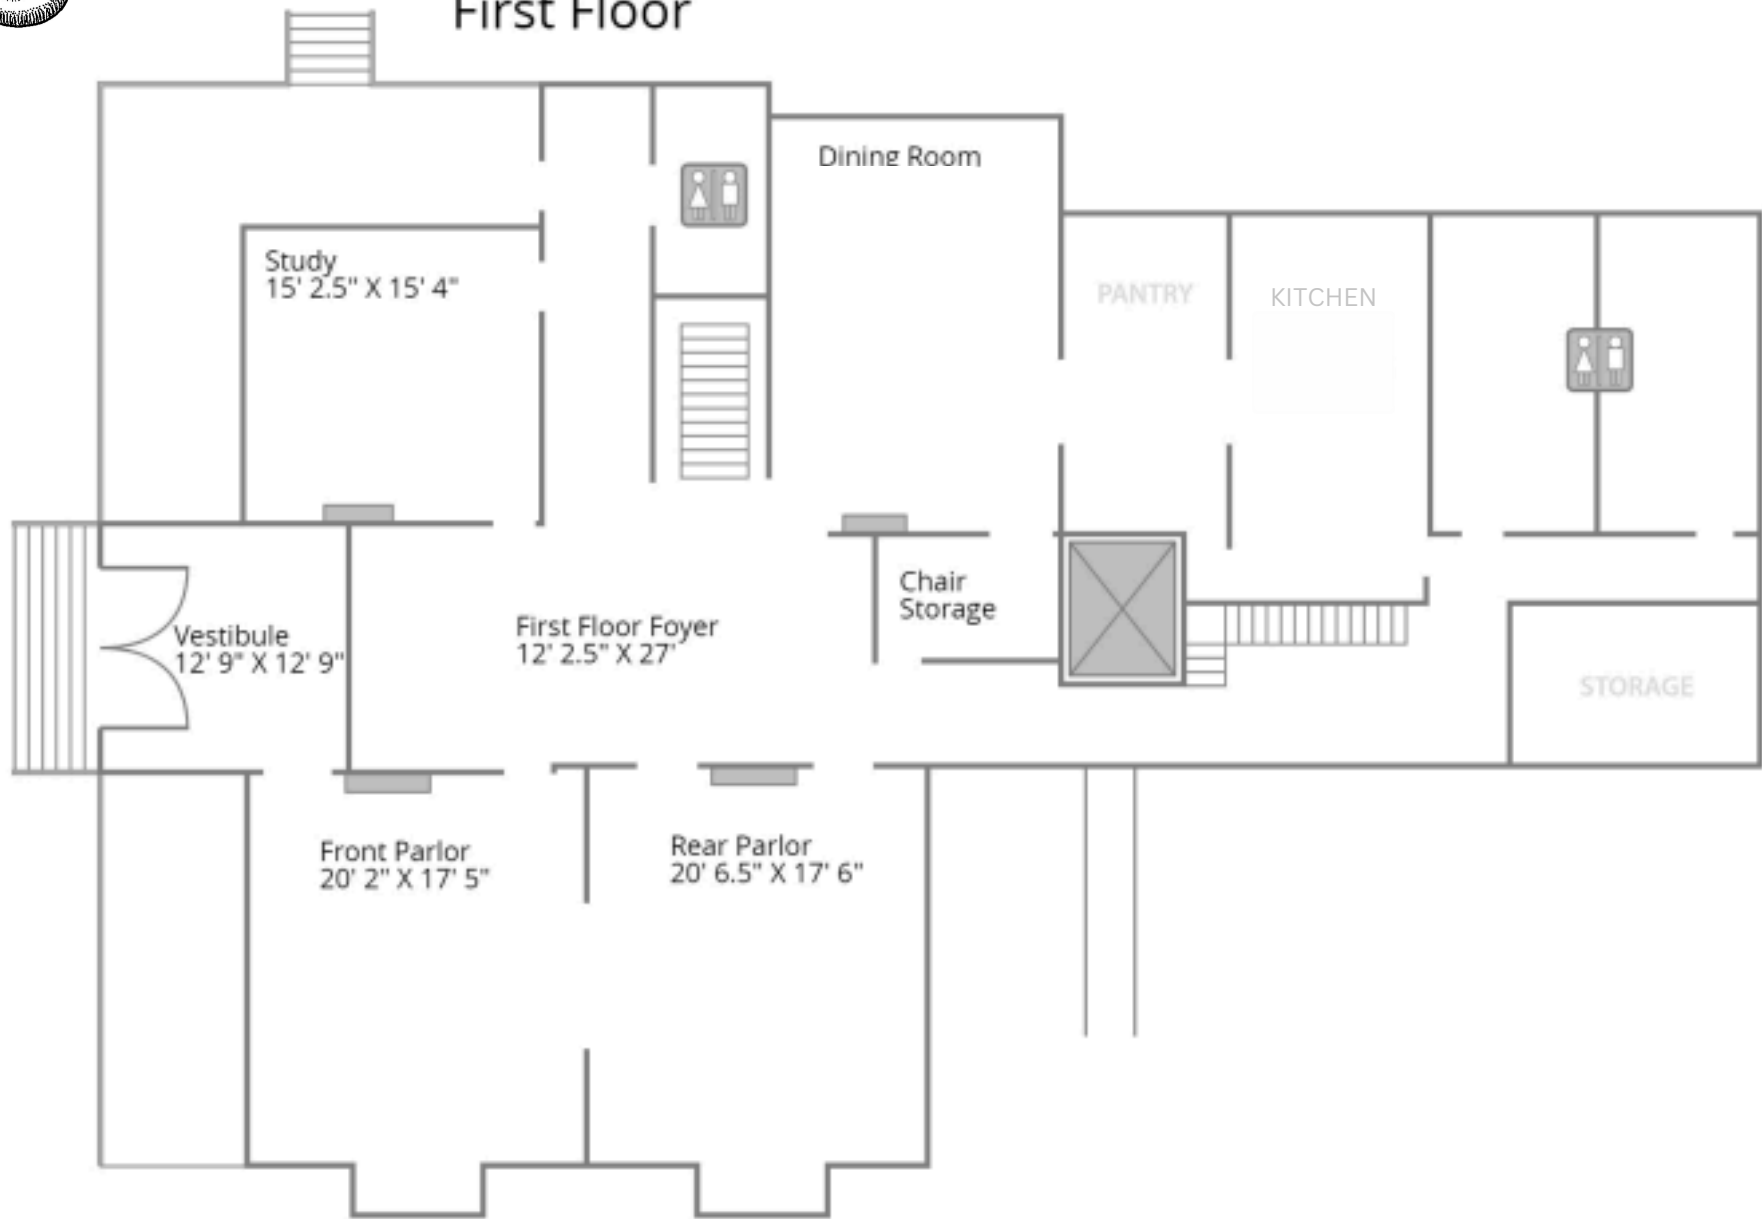

Second Floor

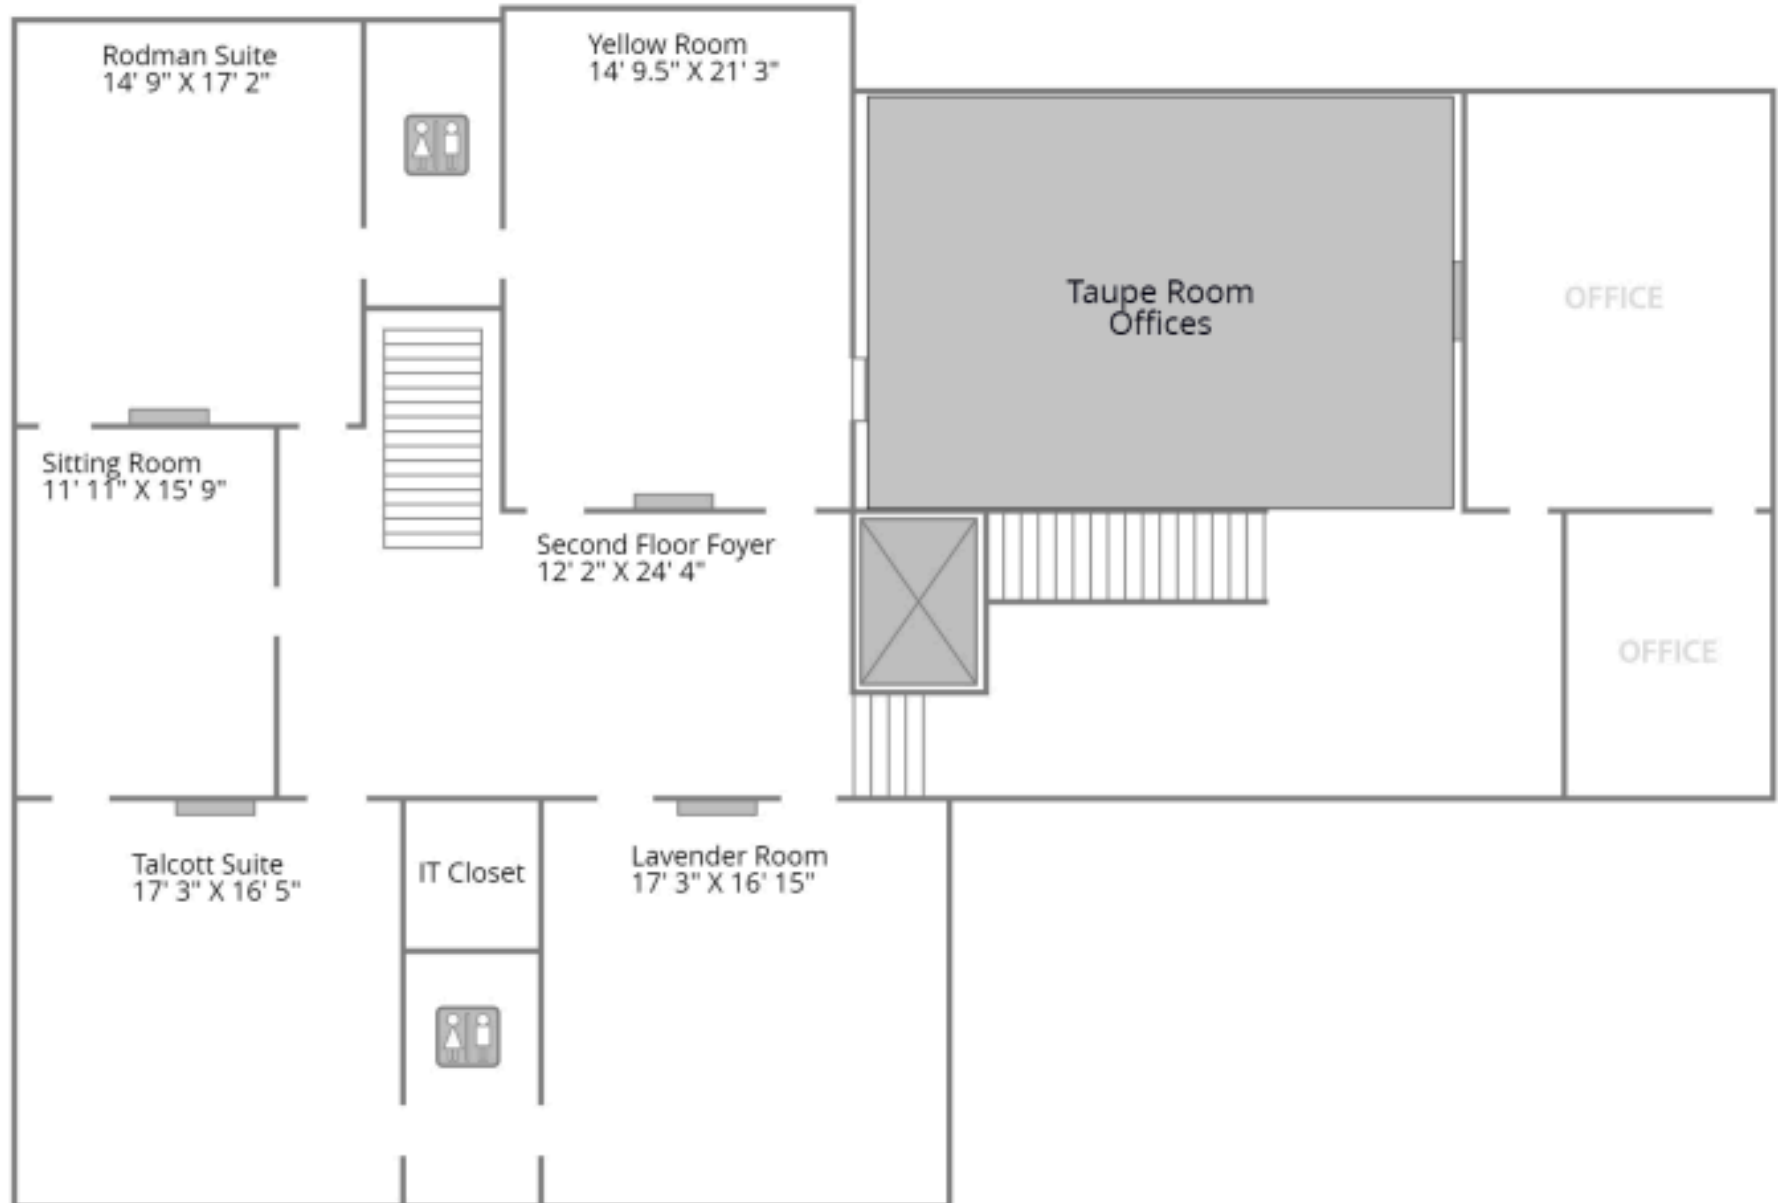

Grape Arbor 46' X 93'




West Lawn

Brick
Pathway



Mini
Arbor

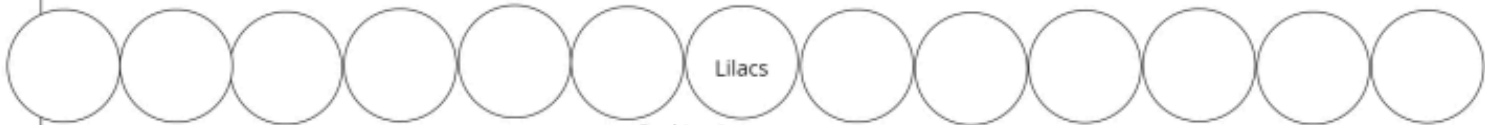

Lilacs

Parking Lot

